



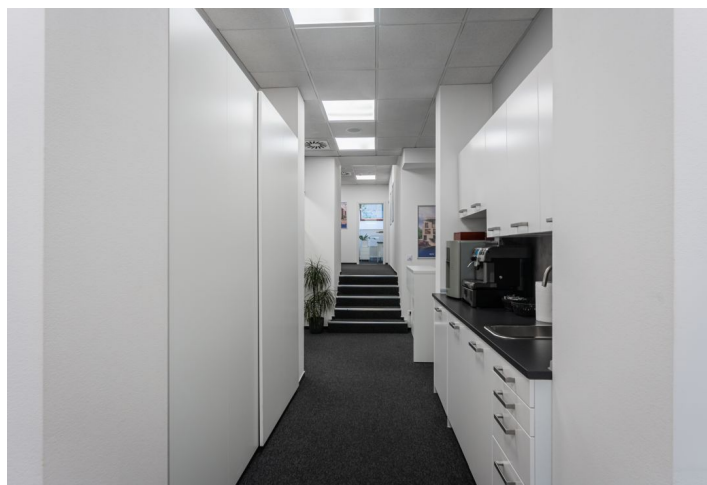

Retail space

Prague 2, Vinohrady, Vinohradská

Rented

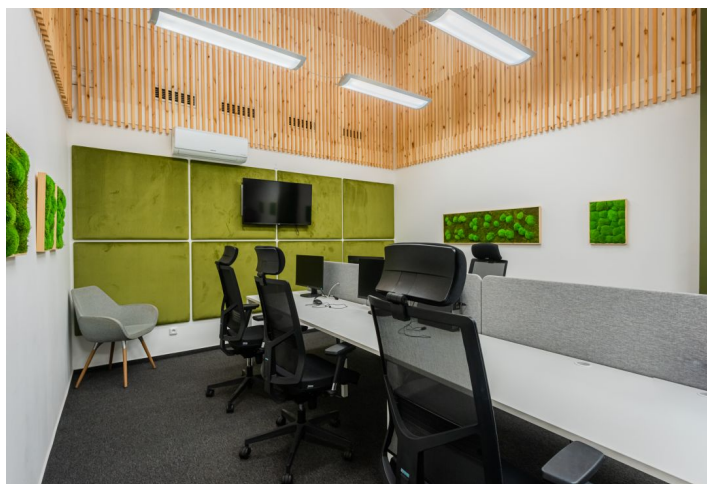




Retail space

Prague 2, Vinohrady, Vinohradská

Rented

Available area	339 m ²
Parking	3 parking spaces in the stacker
PENB	G
Reference number	100911

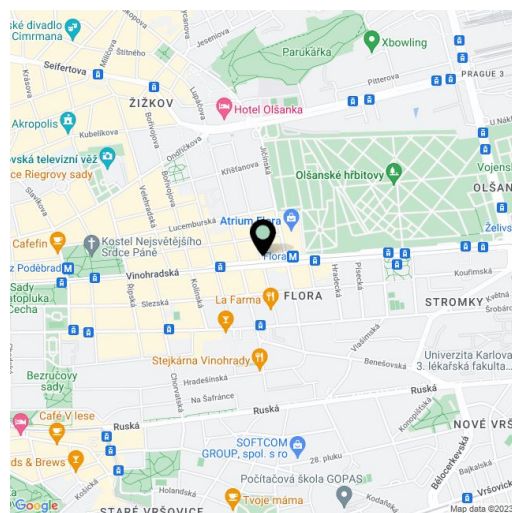

Retail space for lease on the ground floor, 1st underground floor and 2nd underground floor situated in a completely renovated building. Also suitable for a combination of client zone and call center. 3 parking spaces available in stackers.

Location:


The building is located in an attractive residential area, close to tram and bus stops, and within walking distance to the Namesti Miru (line A) and Jiřího z Poděbrad (line A) metro stations. Good connection to the Prague Ring Road and the D1 highway.


Features and services:

Air conditioning
Optical fibers
Openable windows
Warehouse space
Kitchenette
WC


Under offer.

Rental and service charges are listed without VAT. Lessee pays no commission.

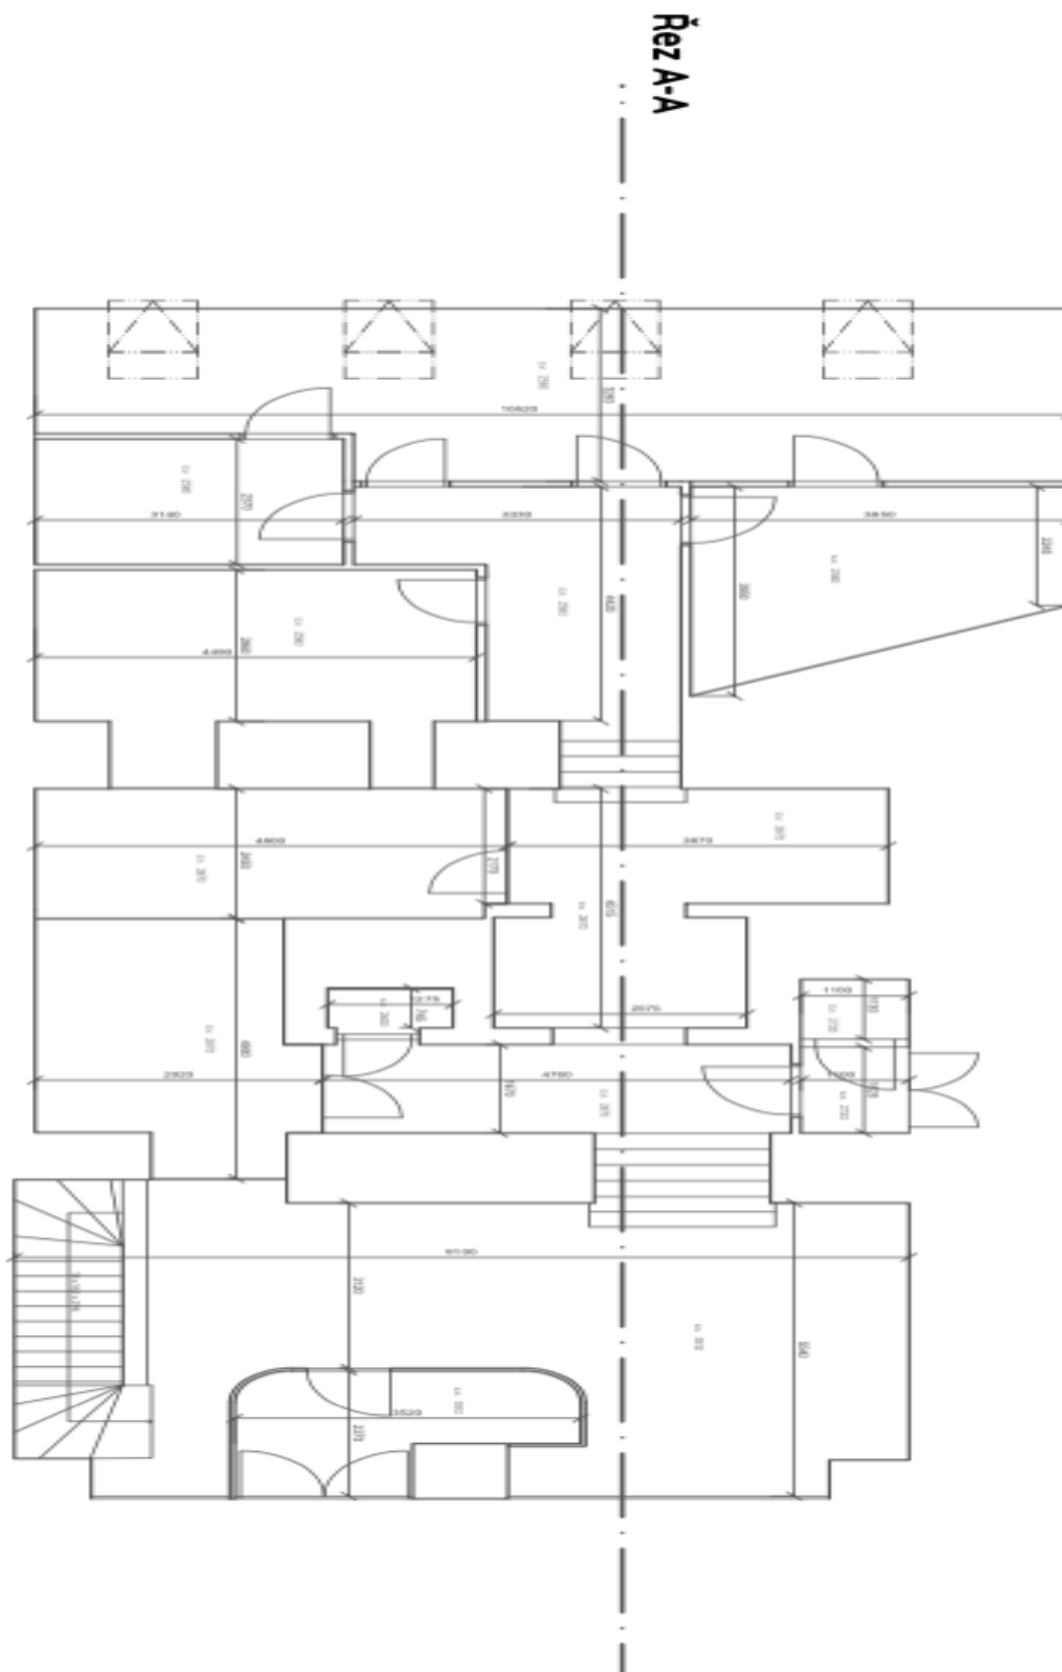

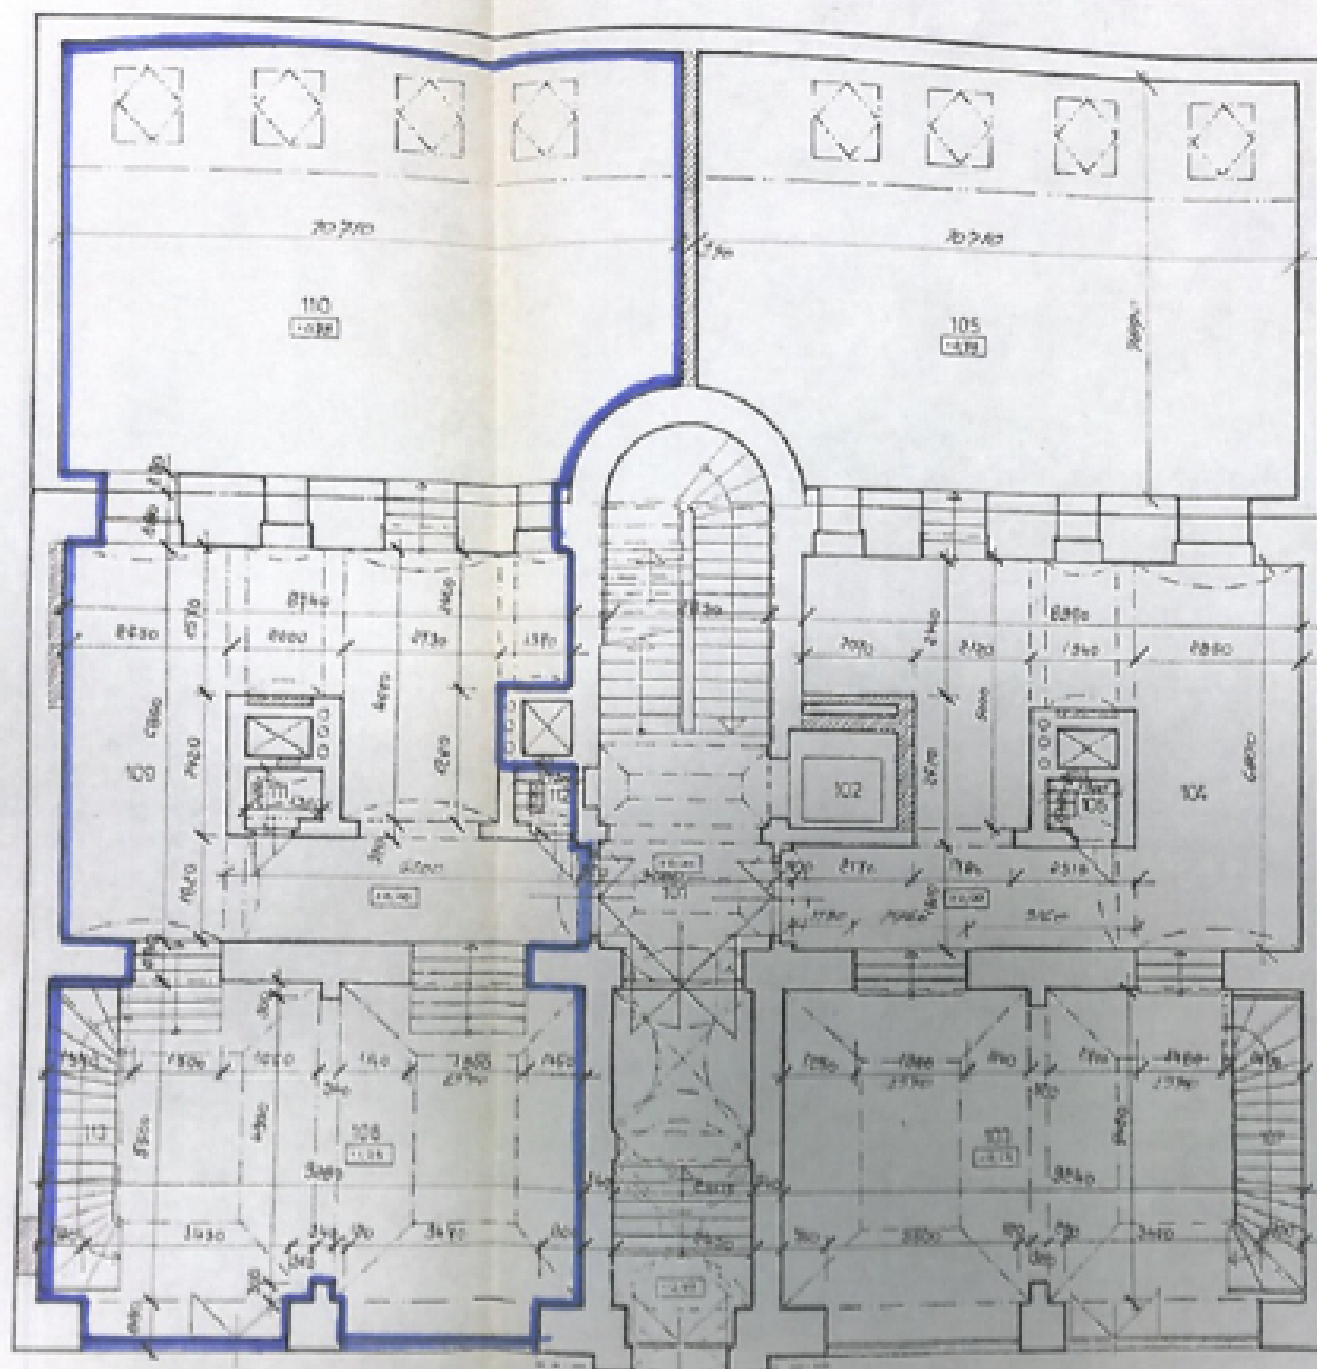

1. NADZEMNÍ PODLAŽÍ 1:100

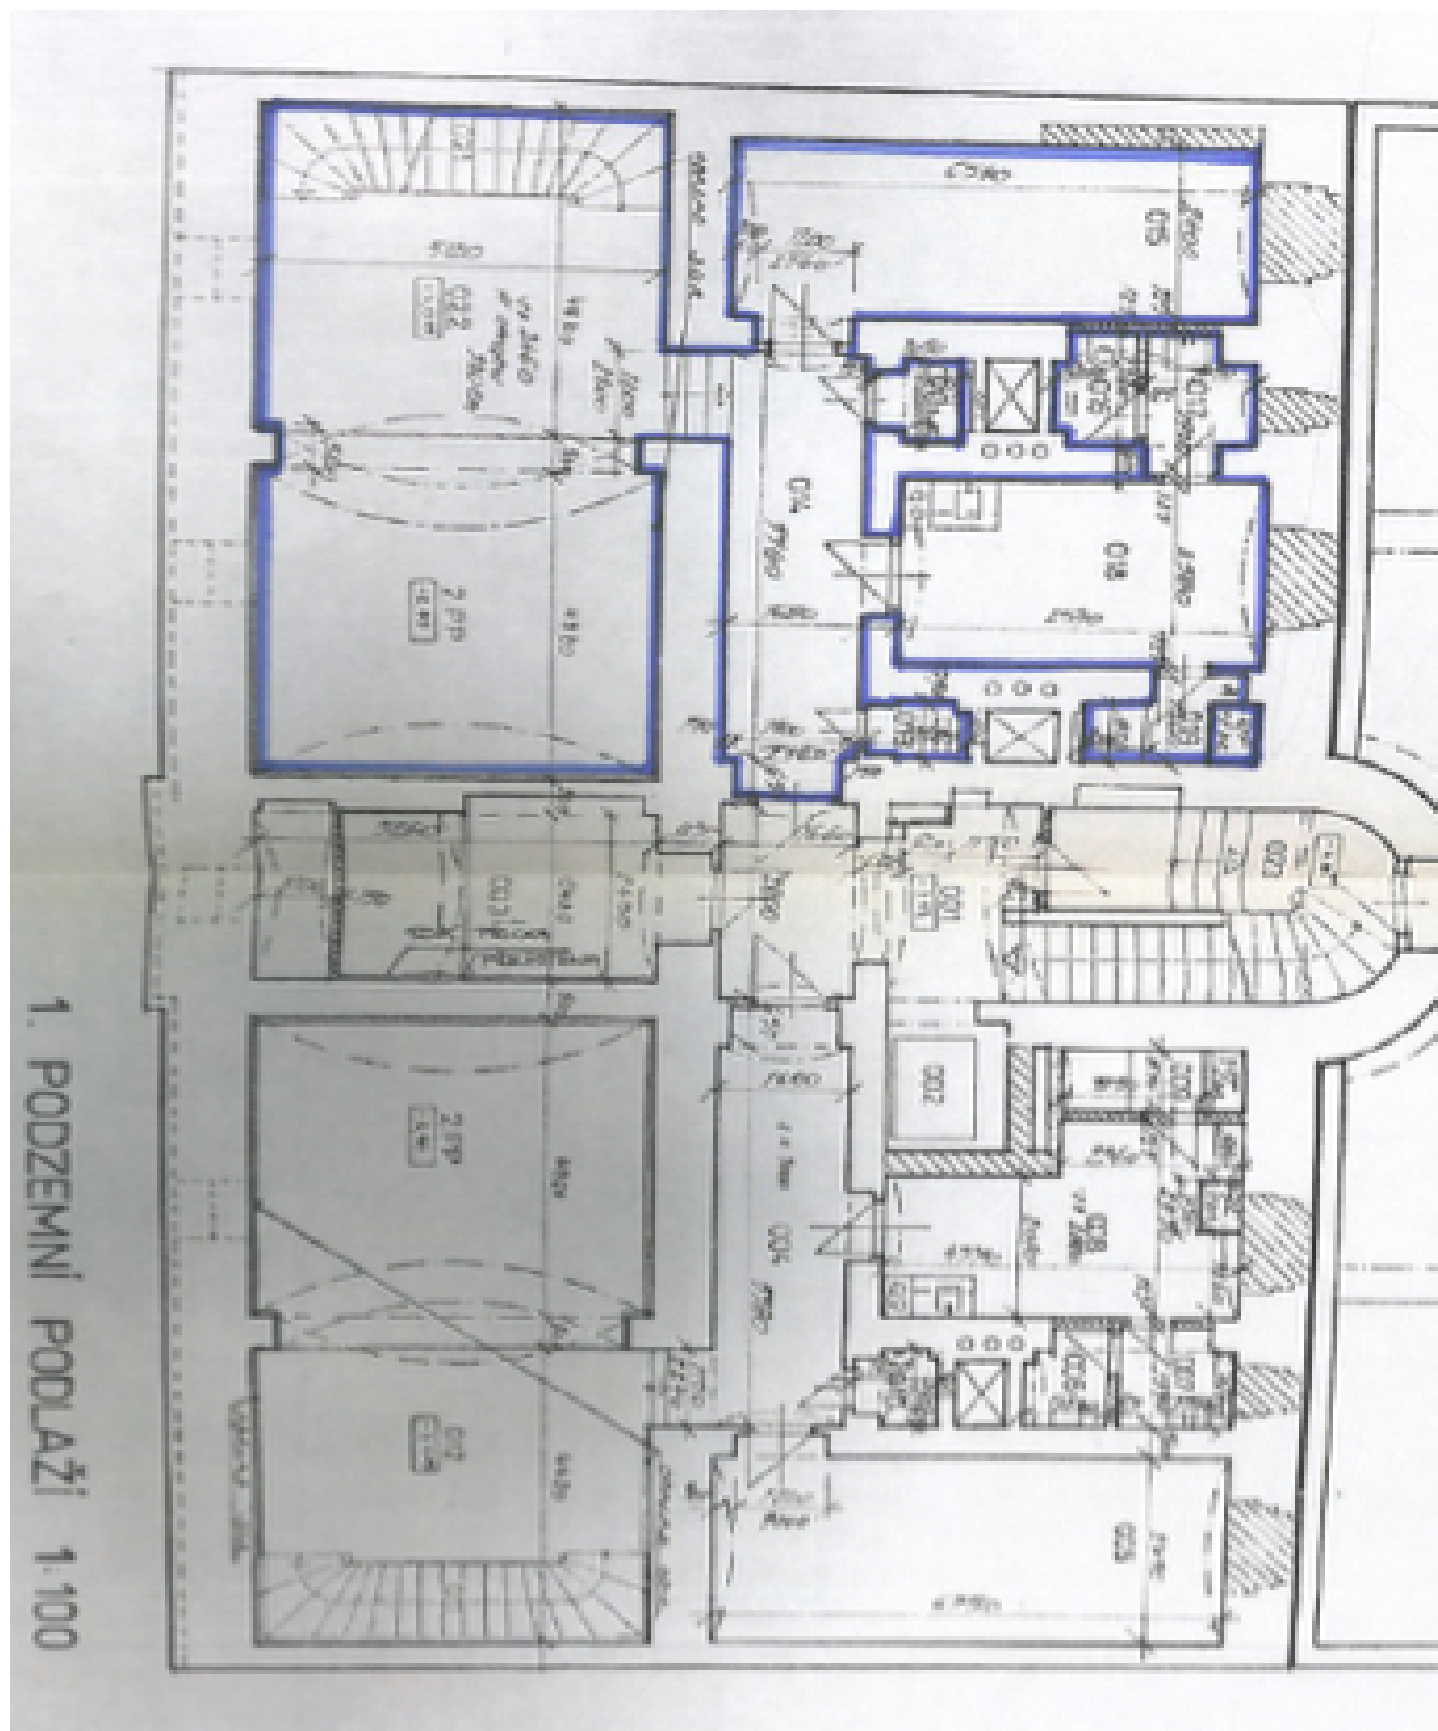



Retail space

Prague 2, Vinohrady, Vinohradská

Rented

